


Project:
**Proposed Cumnagappul
Wind Farm
Co. Waterford**

Title:
Design Iteration 3

- Key:
- Site Boundary
 - Indicative Turbine Location
 - Indicative Turbine Infrastructure
 - Substation
 - Temporary Met Mast

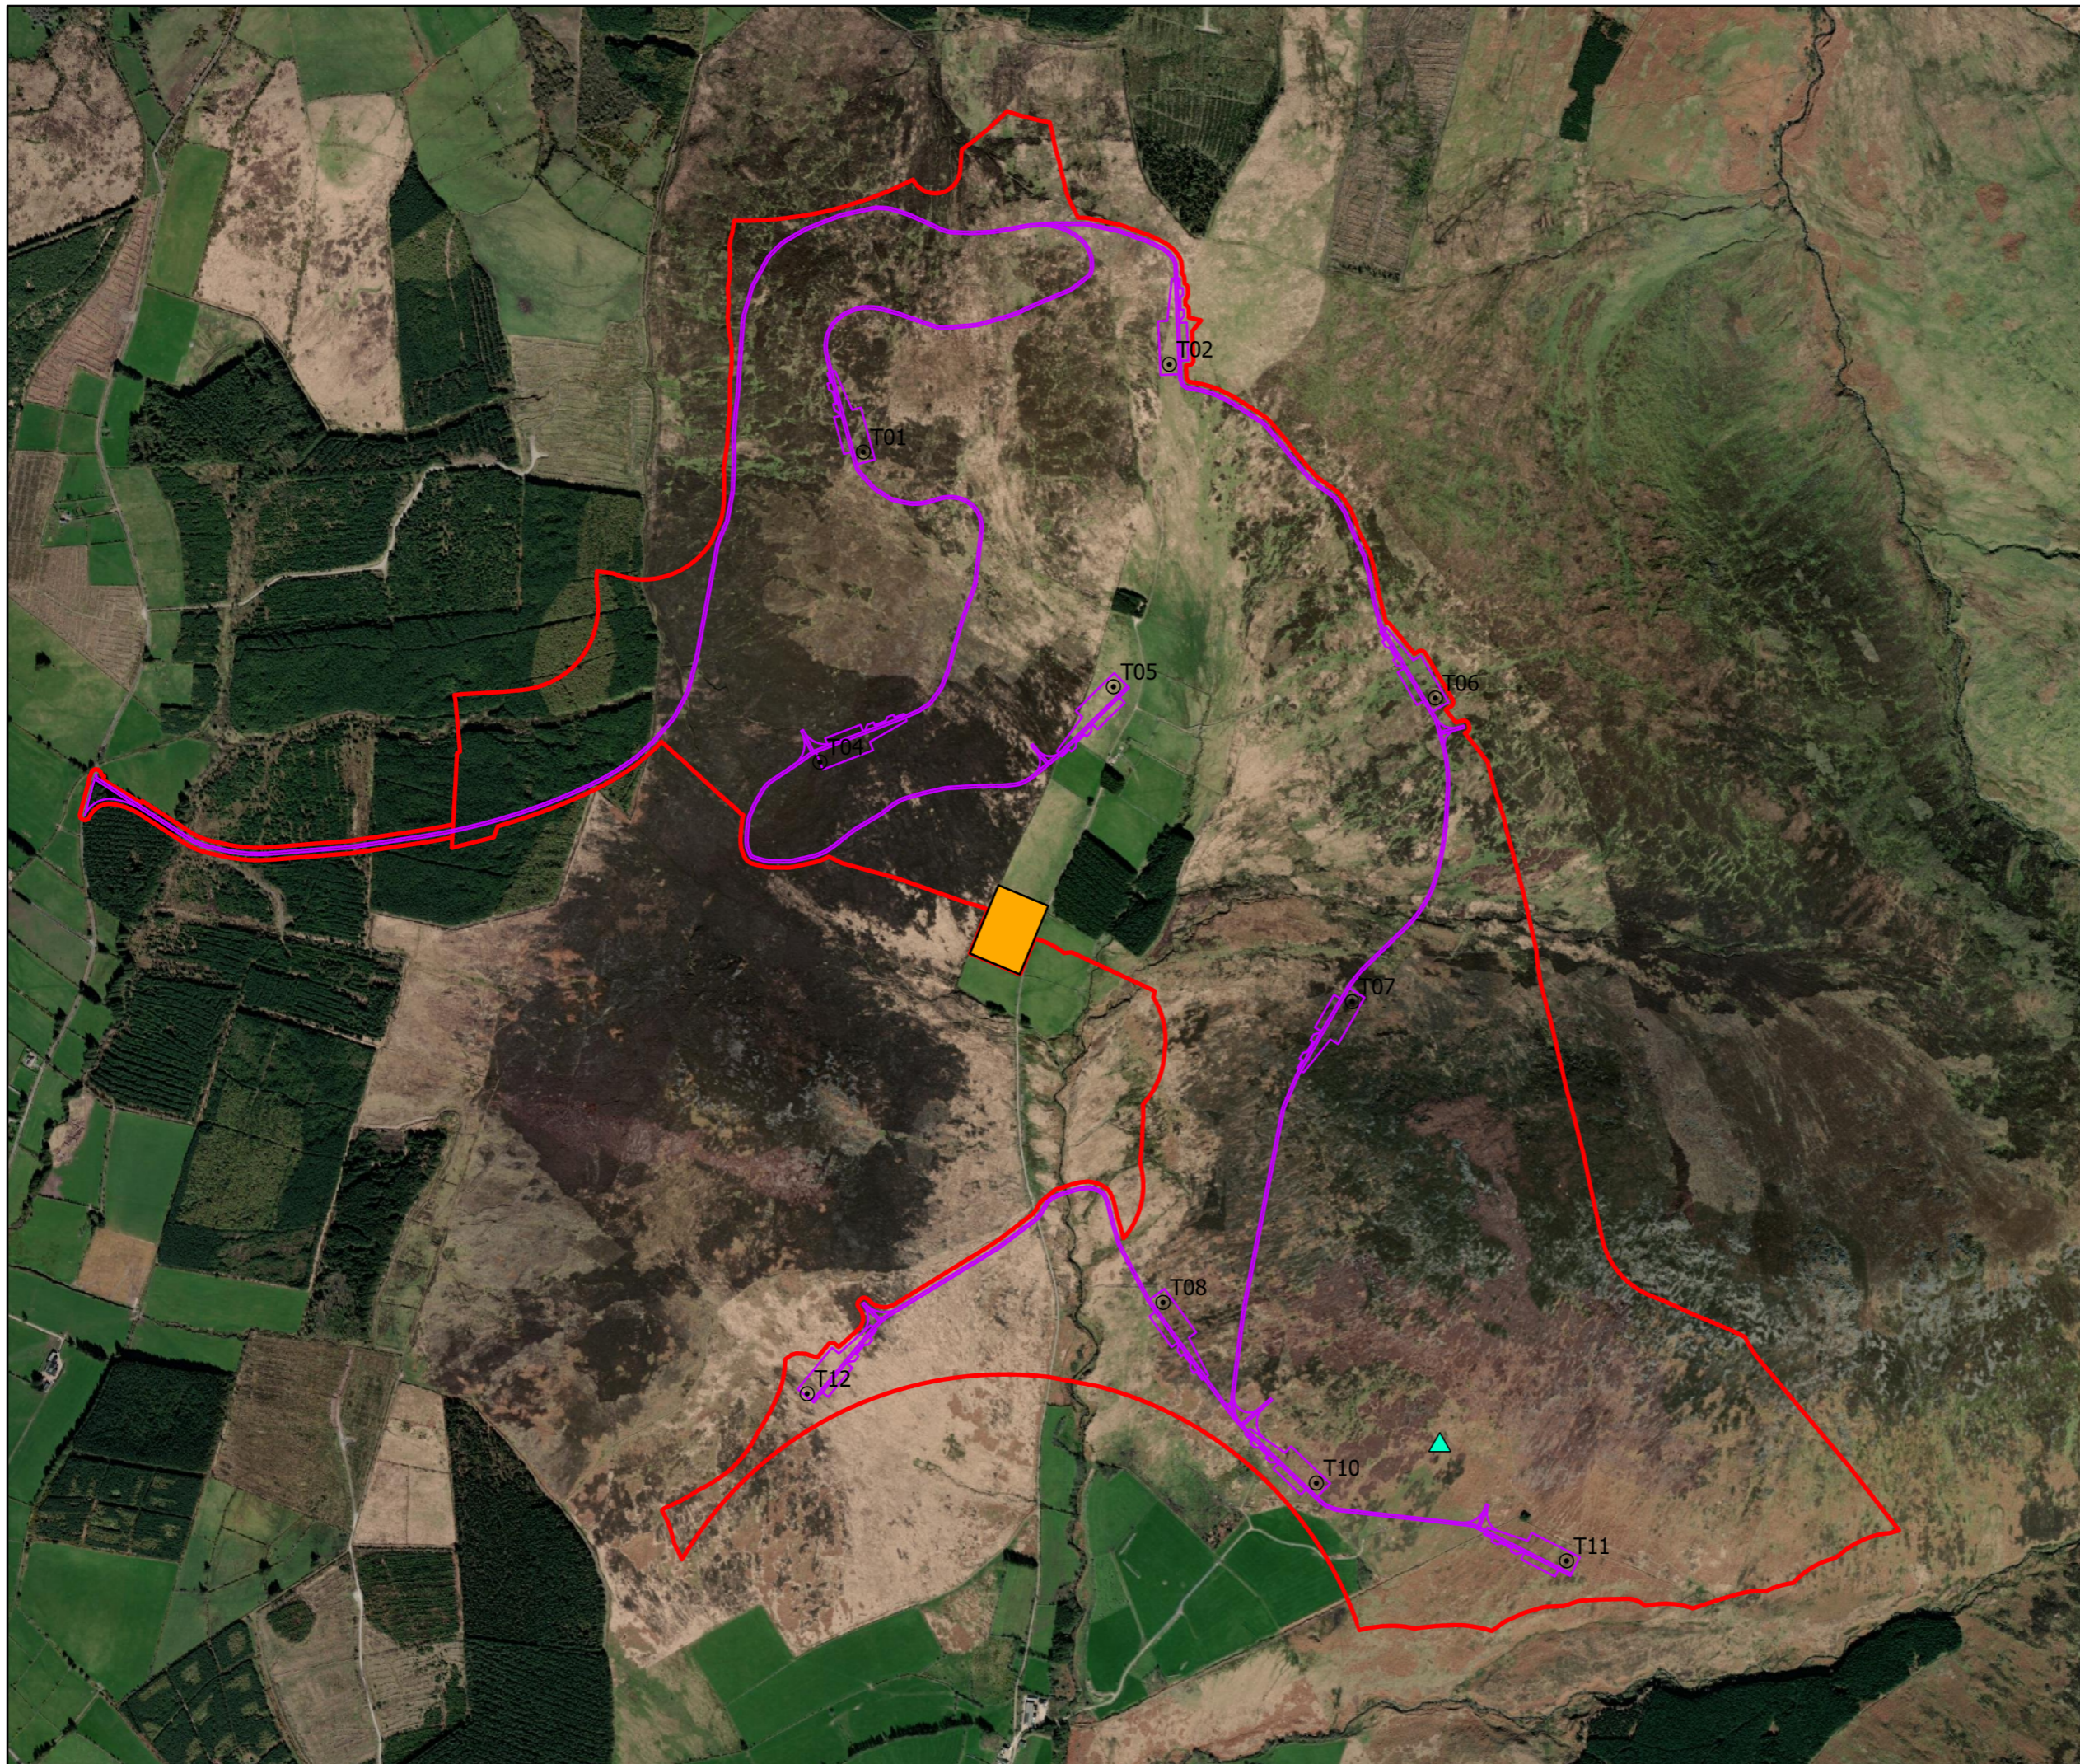

Progress Print - Subject to change.

Scale: 1:12,500

0 0.13 0.25 0.5 km

Date: 25/10/2022 Prepared By: RG Checked By: MOC

